





REAR ELEVATION

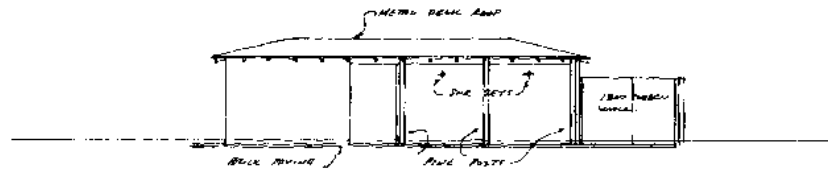

POOL SIDE ELEVATION

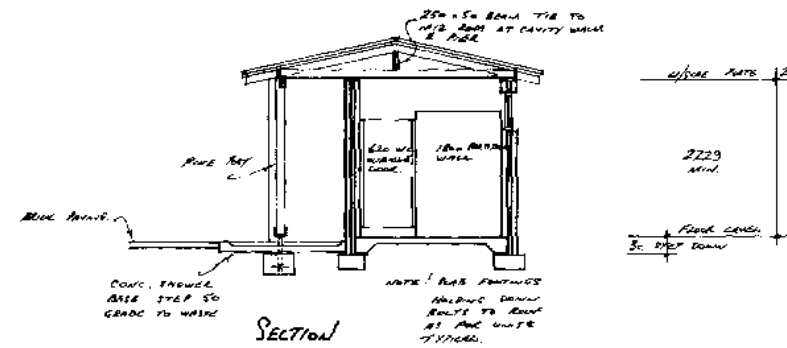

SECTION 1:50

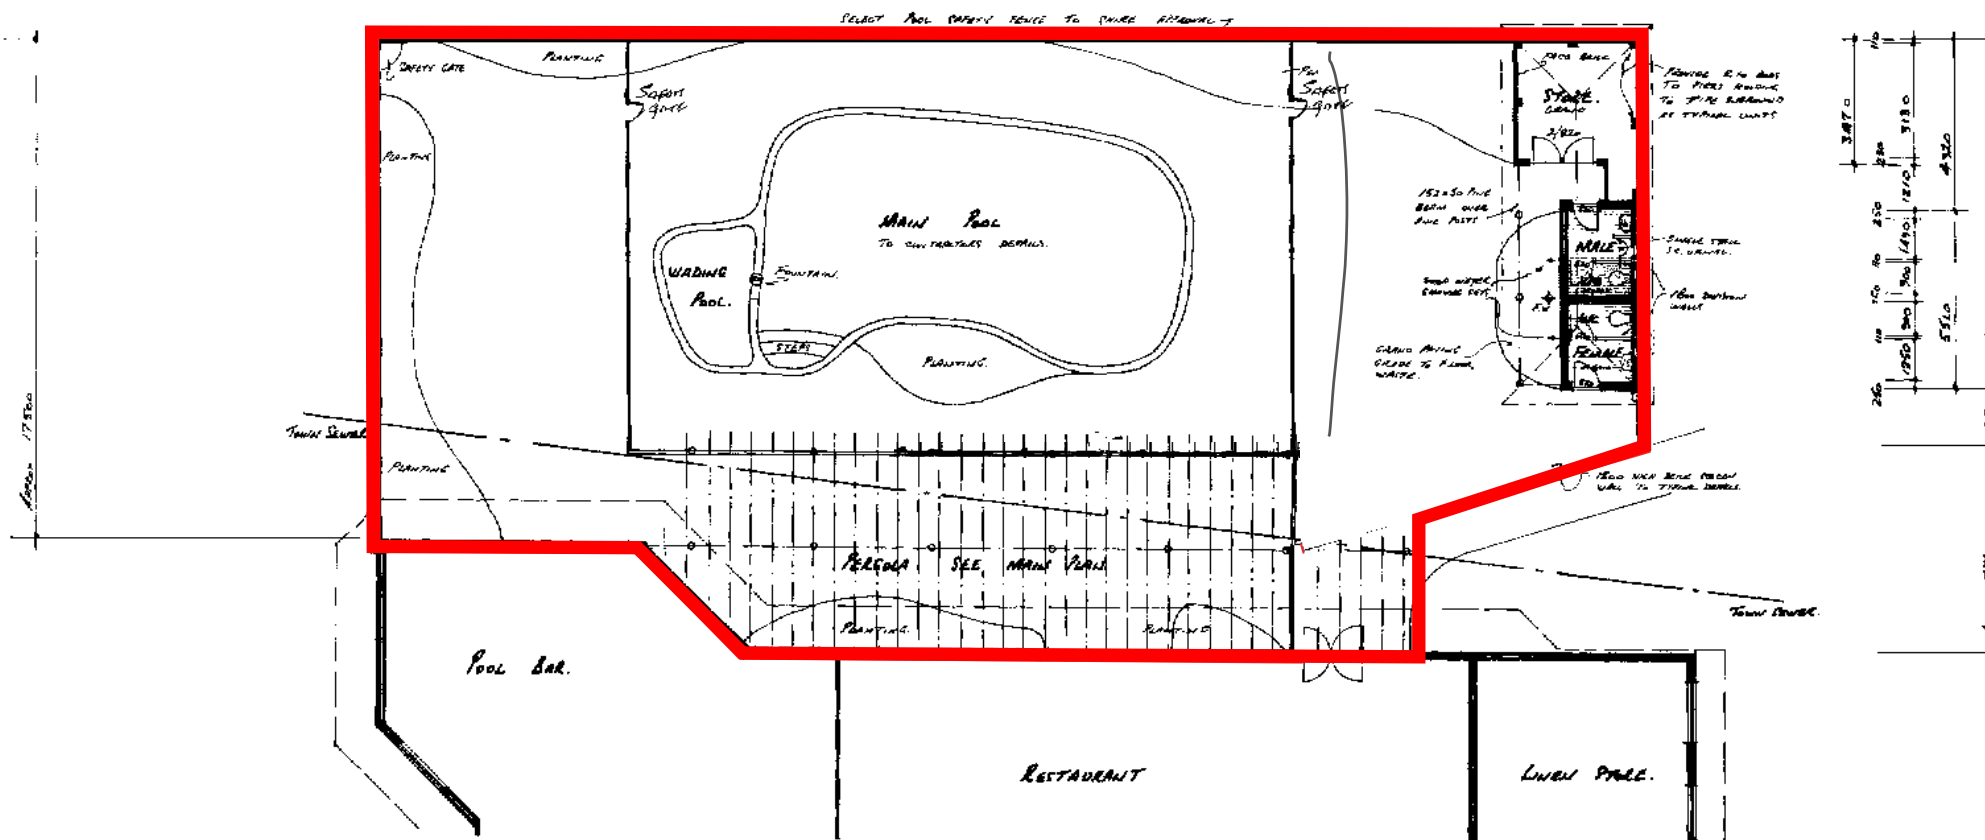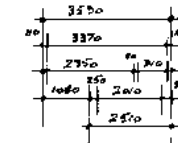

PLAN LAYOUT ~ POOL BAR & POOL TOILETS  
 Scale 1:100

**LIQUOR CONTROL ACT 1988**

The area outlined in red on this plan is the defined licensed area. It is a condition of the licence that this area shall not be altered without approval.

Investigation ID..... INV77176 .....

Approval Date... 26 October 2021

DIRECTOR OF LIQUOR LICENSING

605 12239 102

CARNARVON FASCINE LODGE  
 34 DAVID BRAND DRIVE  
 CARNARVON

DESIGNERS:  
 E.J. KIDDY & ASSOCIATES  
 13 HARDY STREET,  
 SOUTH PERTH. 347500.

WD2  
 A

**CARNARVON MOTEL**